

求積表

地番 ㉠ 197-4				
NO	Xn	Yn	Xn · (Yn+1-Yn-1)	距離
P14	61.035	34.654	-335.692500	5.11
21	60.078	29.627	-146.470164	19.46
22	40.786	32.216	172.647138	1.96
23	39.705	33.860	197.413260	3.45
24	40.641	37.188	135.862863	3.24
D72	43.889	37.203	-10.752805	1.56
D73	45.430	36.943	-33.527340	1.94
D70	47.317	36.465	-43.910176	2.81
D74	50.096	36.015	-67.028448	6.67
D71	56.713	35.127	-77.186393	4.34
合計			-208.644565	
合計面積			104.3222825	
地積			104.32	m ²


地番 ㉡ 197-6				
NO	Xn	Yn	Xn · (Yn+1-Yn-1)	距離
21	60.078	29.627	-1124.299692	16.41
P13	57.006	13.502	-913.464144	1.10
K6	55.902	13.603	-39.019596	1.93
K5	54.139	12.804	54.301417	18.39
K4	35.836	14.606	422.398932	10.15
K3	33.983	24.591	766.928344	13.07
H2	37.521	37.174	472.652037	3.12
24	40.641	37.188	-134.684274	3.45
23	39.705	33.860	-197.413260	1.96
22	40.786	32.216	-172.647138	19.46
合計			-865.247374	
合計面積			432.6236870	
地積			432.62	m ²

地番 ㉢ 197-7				
NO	Xn	Yn	Xn · (Yn+1-Yn-1)	距離
H2	37.521	37.174	-381.325923	13.07
K3	33.983	24.591	-219.768061	6.72
K2	31.179	30.707	228.199101	3.03
K1	28.397	31.910	114.922659	3.23
D80	29.932	34.754	157.562048	7.96
合計			-100.410176	
合計面積			50.2050880	
地積			50.20	m ²

地番 ㉣ 197-5				
NO	Xn	Yn	Xn · (Yn+1-Yn-1)	距離
H2	37.521	37.174	107.347581	1.95
D75	35.614	37.615	21.190330	3.26
D76	32.357	37.769	-19.187701	1.27
D77	31.329	37.022	-34.242597	0.44
D78	31.055	36.676	-26.489915	0.61
D79	30.713	36.169	-59.030386	1.61
D80	29.932	34.754	30.081660	7.96
合計			19.668972	
合計面積			9.8344860	
地積			9.83	m ²

総合計面積	596.9855435 m ²
-------	----------------------------

地番	面積
㉠ 197-4	104.3222825 m ²
㉡ 197-6	432.6236870 m ²
㉢ 197-7	50.2050880 m ²
㉣ 197-5	9.8344860 m ²

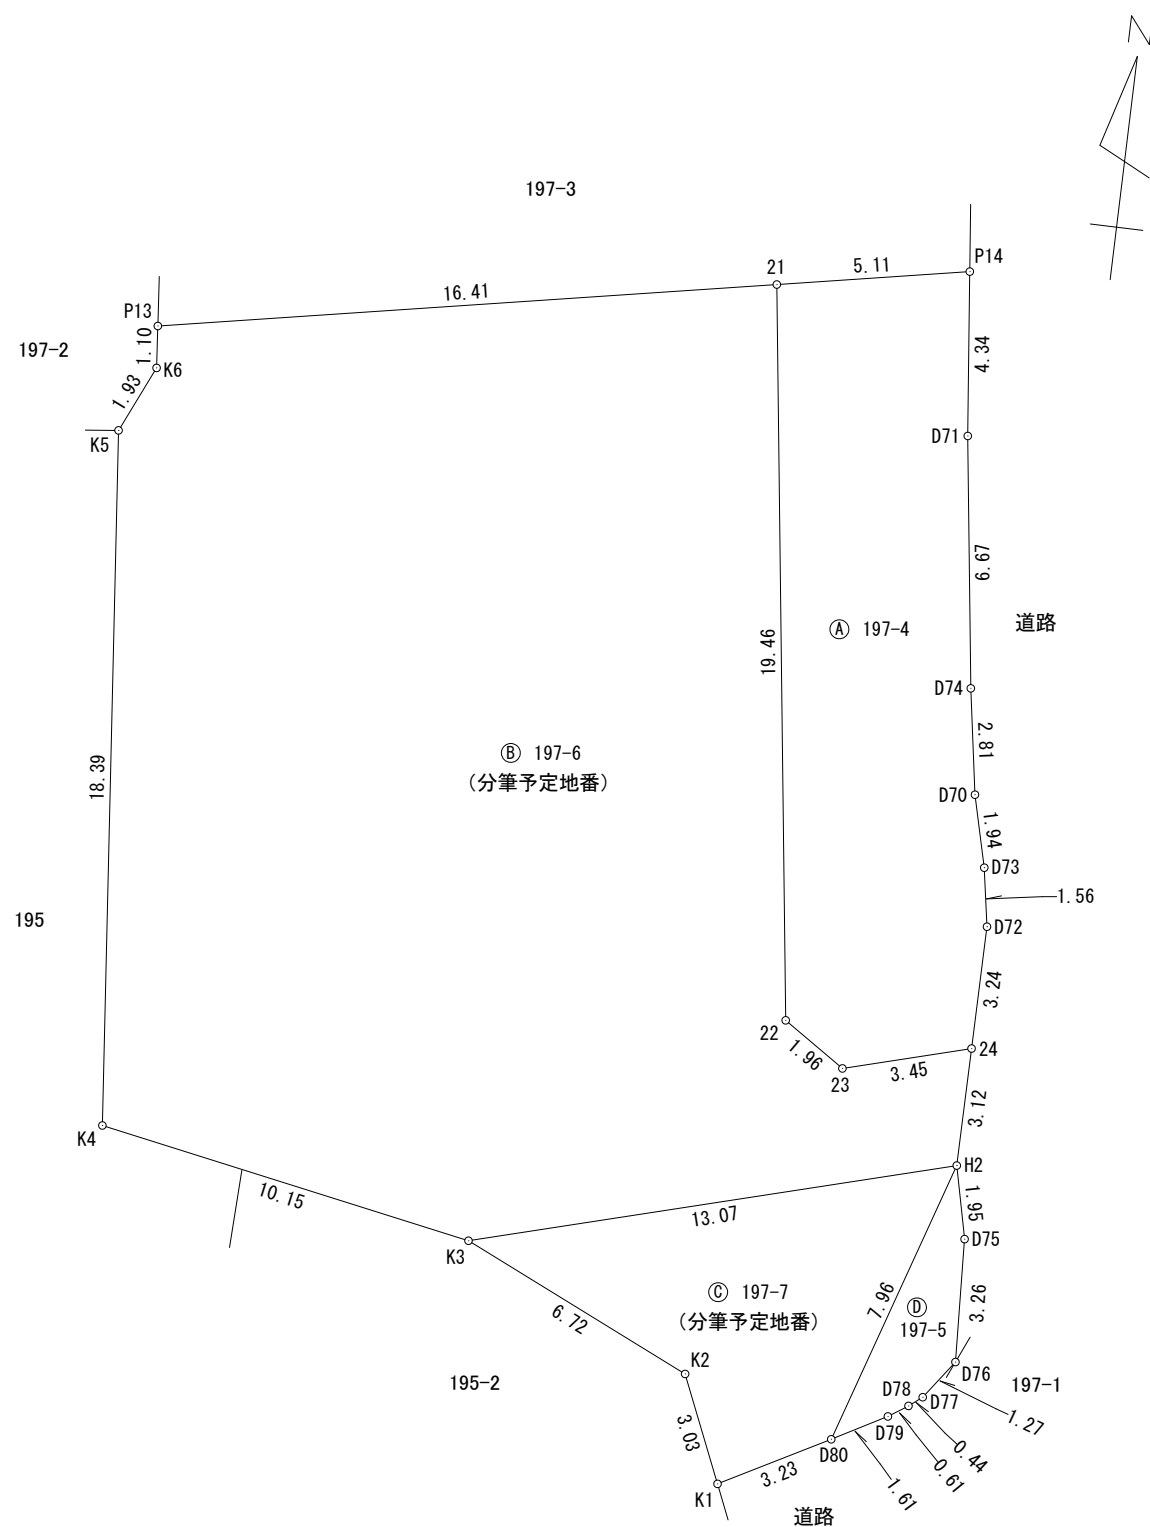

所在	鳥取市河原町長瀬字影平
地番	197番4
図名	分筆予定図
縮尺	1/200
作成年月日	令和5年7月28日
作成者	鳥取市松並町二丁目526番地11 土地家屋調査士 中嶋司耕

求積表

地番 ㉠ 197-4				
NO	Xn	Yn	Xn · (Yn+1-Yn-1)	距離
P14	61.035	34.654	-335.692500	5.11
21	60.078	29.627	-146.470164	19.46
22	40.786	32.216	172.647138	1.96
23	39.705	33.860	197.413260	3.45
24	40.641	37.188	135.862863	3.24
D72	43.889	37.203	-10.752805	1.56
D73	45.430	36.943	-33.527340	1.94
D70	47.317	36.465	-43.910176	2.81
D74	50.096	36.015	-67.028448	6.67
D71	56.713	35.127	-77.186393	4.34
合計			-208.644565	
合計面積			104.3222825	
地積			104.32	m ²


地番 ㉡ 197-6				
NO	Xn	Yn	Xn · (Yn+1-Yn-1)	距離
21	60.078	29.627	-1124.299692	16.41
P13	57.006	13.502	-913.464144	1.10
K6	55.902	13.603	-39.019596	1.93
K5	54.139	12.804	54.301417	18.39
K4	35.836	14.606	422.398932	10.15
K3	33.983	24.591	766.928344	13.07
H2	37.521	37.174	472.652037	3.12
24	40.641	37.188	-134.684274	3.45
23	39.705	33.860	-197.413260	1.96
22	40.786	32.216	-172.647138	19.46
合計			-865.247374	
合計面積			432.6236870	
地積			432.62	m ²

地番 ㉢ 197-7				
NO	Xn	Yn	Xn · (Yn+1-Yn-1)	距離
H2	37.521	37.174	-381.325923	13.07
K3	33.983	24.591	-219.768061	6.72
K2	31.179	30.707	228.199101	3.03
K1	28.397	31.910	114.922659	3.23
D80	29.932	34.754	157.562048	7.96
合計			-100.410176	
合計面積			50.2050880	
地積			50.20	m ²

地番 ㉣ 197-5				
NO	Xn	Yn	Xn · (Yn+1-Yn-1)	距離
H2	37.521	37.174	107.347581	1.95
D75	35.614	37.615	21.190330	3.26
D76	32.357	37.769	-19.187701	1.27
D77	31.329	37.022	-34.242597	0.44
D78	31.055	36.676	-26.489915	0.61
D79	30.713	36.169	-59.030386	1.61
D80	29.932	34.754	30.081660	7.96
合計			19.668972	
合計面積			9.8344860	
地積			9.83	m ²

総合計面積	596.9855435 m ²
-------	----------------------------

地番	面積
㉠ 197-4	104.3222825 m ²
㉡ 197-6	432.6236870 m ²
㉢ 197-7	50.2050880 m ²
㉣ 197-5	9.8344860 m ²

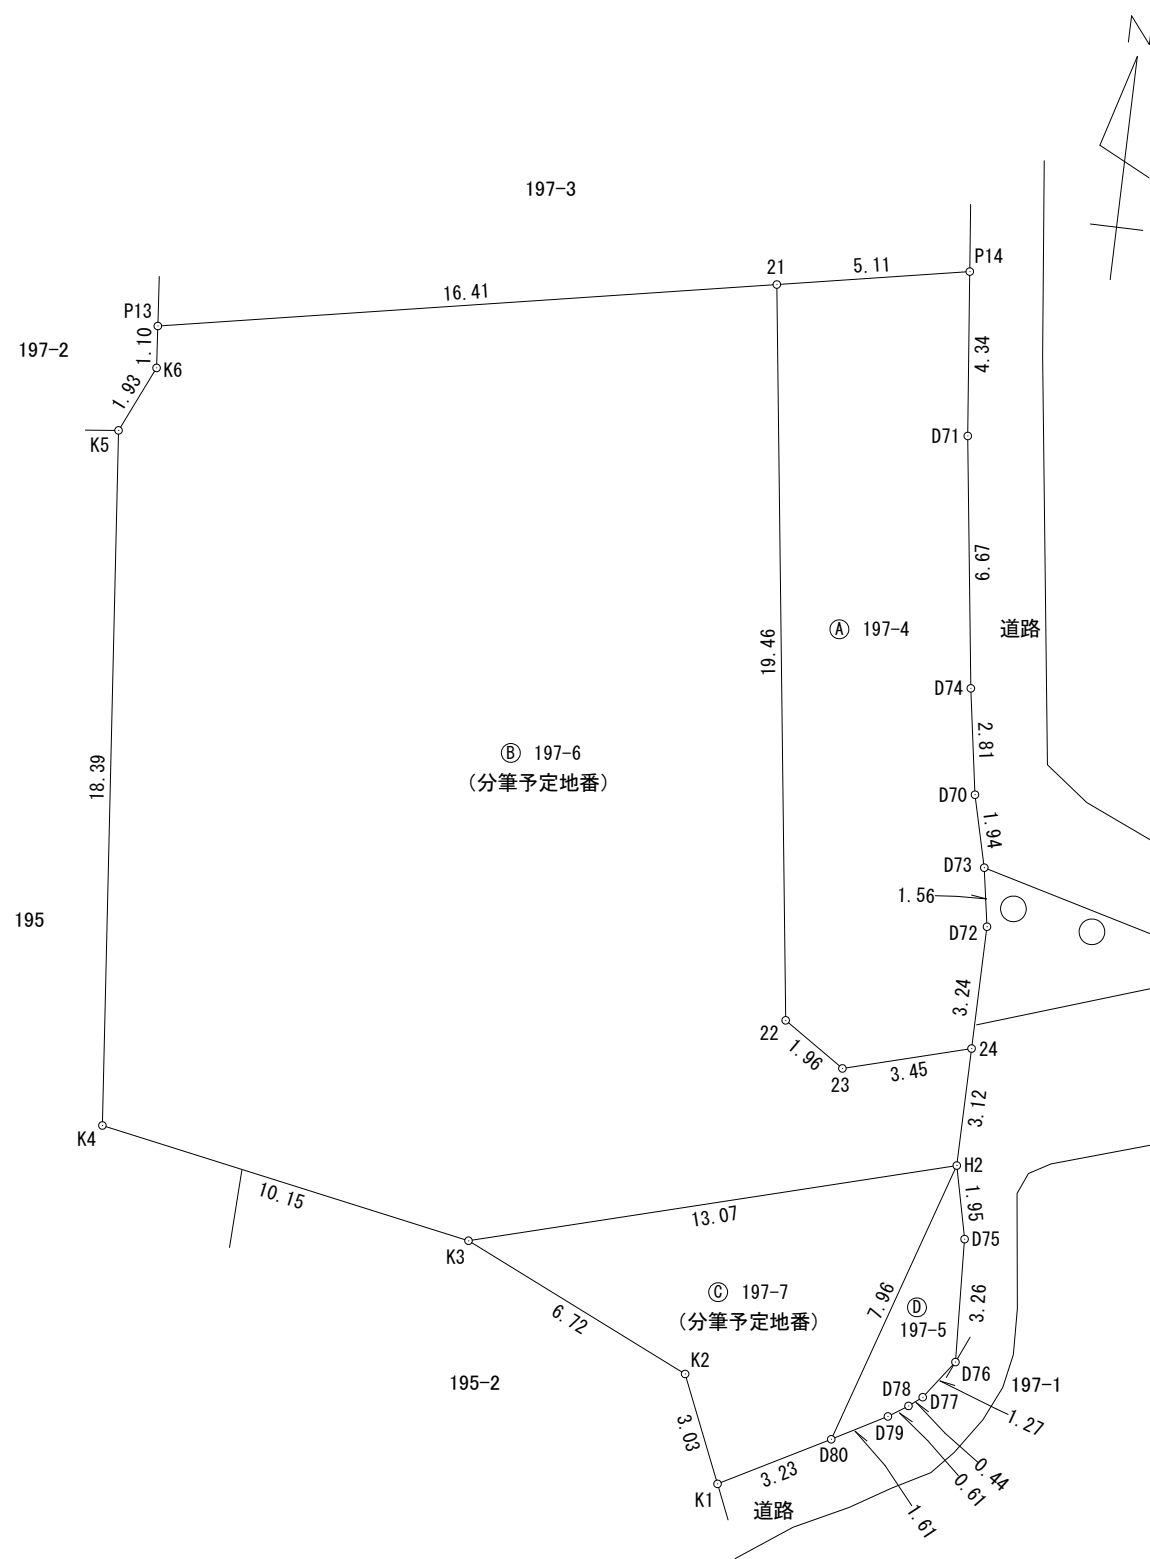

所在	鳥取市河原町長瀬字影平
地番	197番4
図名	分筆予定図
縮尺	1/200
作成年月日	令和5年7月28日
作成者	鳥取市松並町二丁目526番地11 土地家屋調査士 中嶋司耕